


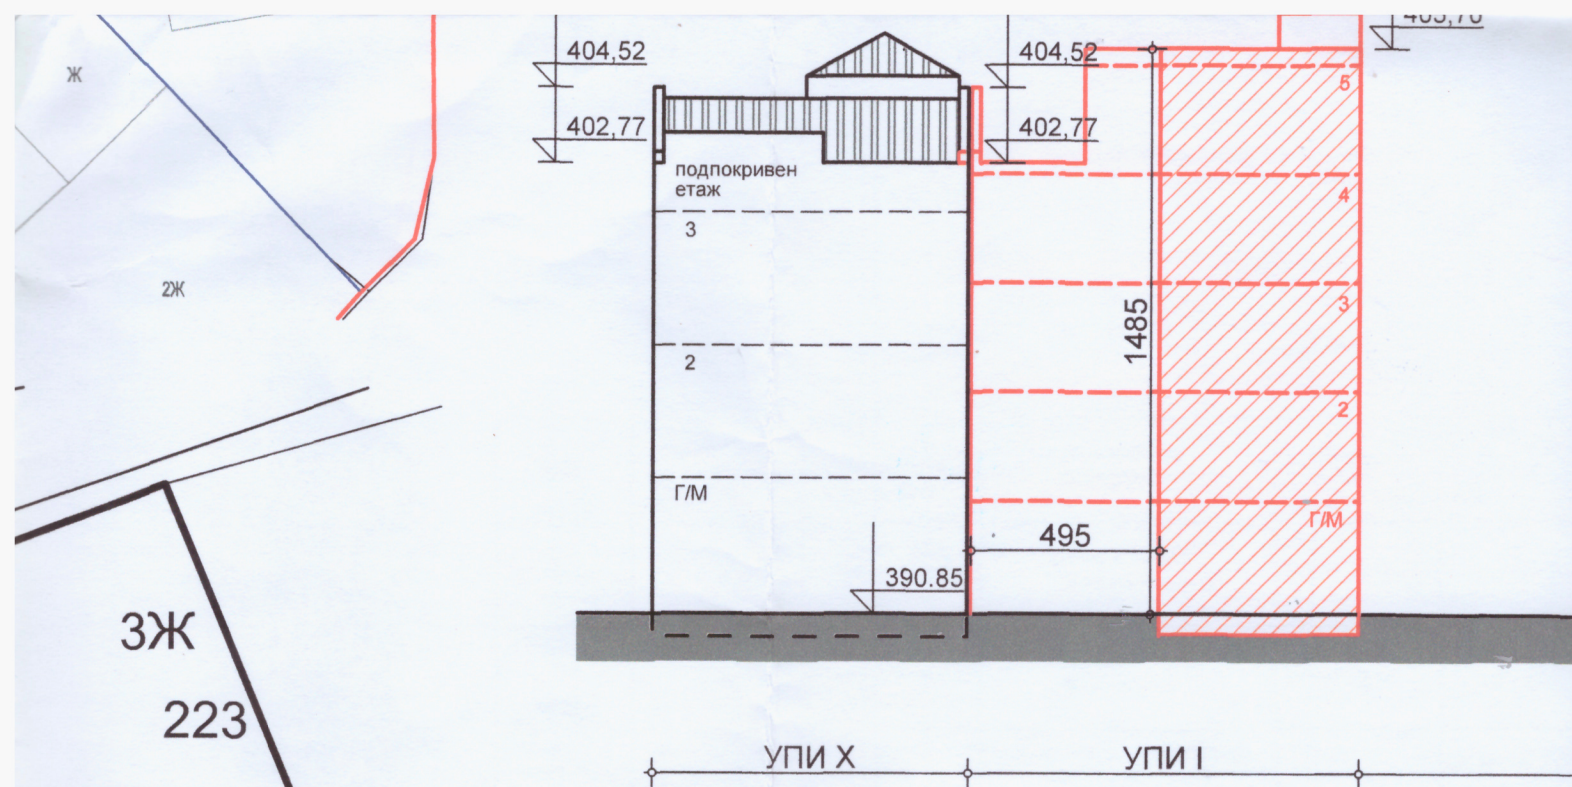

СИЛУЕТ- РАЗРЕЗ 1-1 М 1:200